

WATER LATERAL LATERAL TABLE




LOT #	PIPE SLOPE	LENGTH	INVERT AT END
1	2.0%	35'	972.29
2	2.0%	58'	973.29
3	2.0%	71'	973.98
4	2.0%	76'	973.74
5	2.0%	57'	973.25
6	2.0%	35'	972.33
W239N7456	2.0%	10.0'	973.15

SANITARY SEWER LATERAL TABLE

LOT #	PIPE SLOPE	LENGTH	INVERT AT END
1	2.0%	35'	972.29
2	2.0%	58'	973.29
3	2.0%	71'	973.98
4	2.0%	76'	973.74
5	2.0%	57'	973.25
6	2.0%	35'	972.33
W239N7456	2.0%	10.0'	973.15

LEGEND

- ST - EXISTING STORM SEWER
- - PROPOSED STORM SEWER
- W - EXISTING WATER MAIN
- - PROPOSED WATER MAIN
- - EXISTING SANITARY SEWER
- - PROPOSED SANITARY SEWER

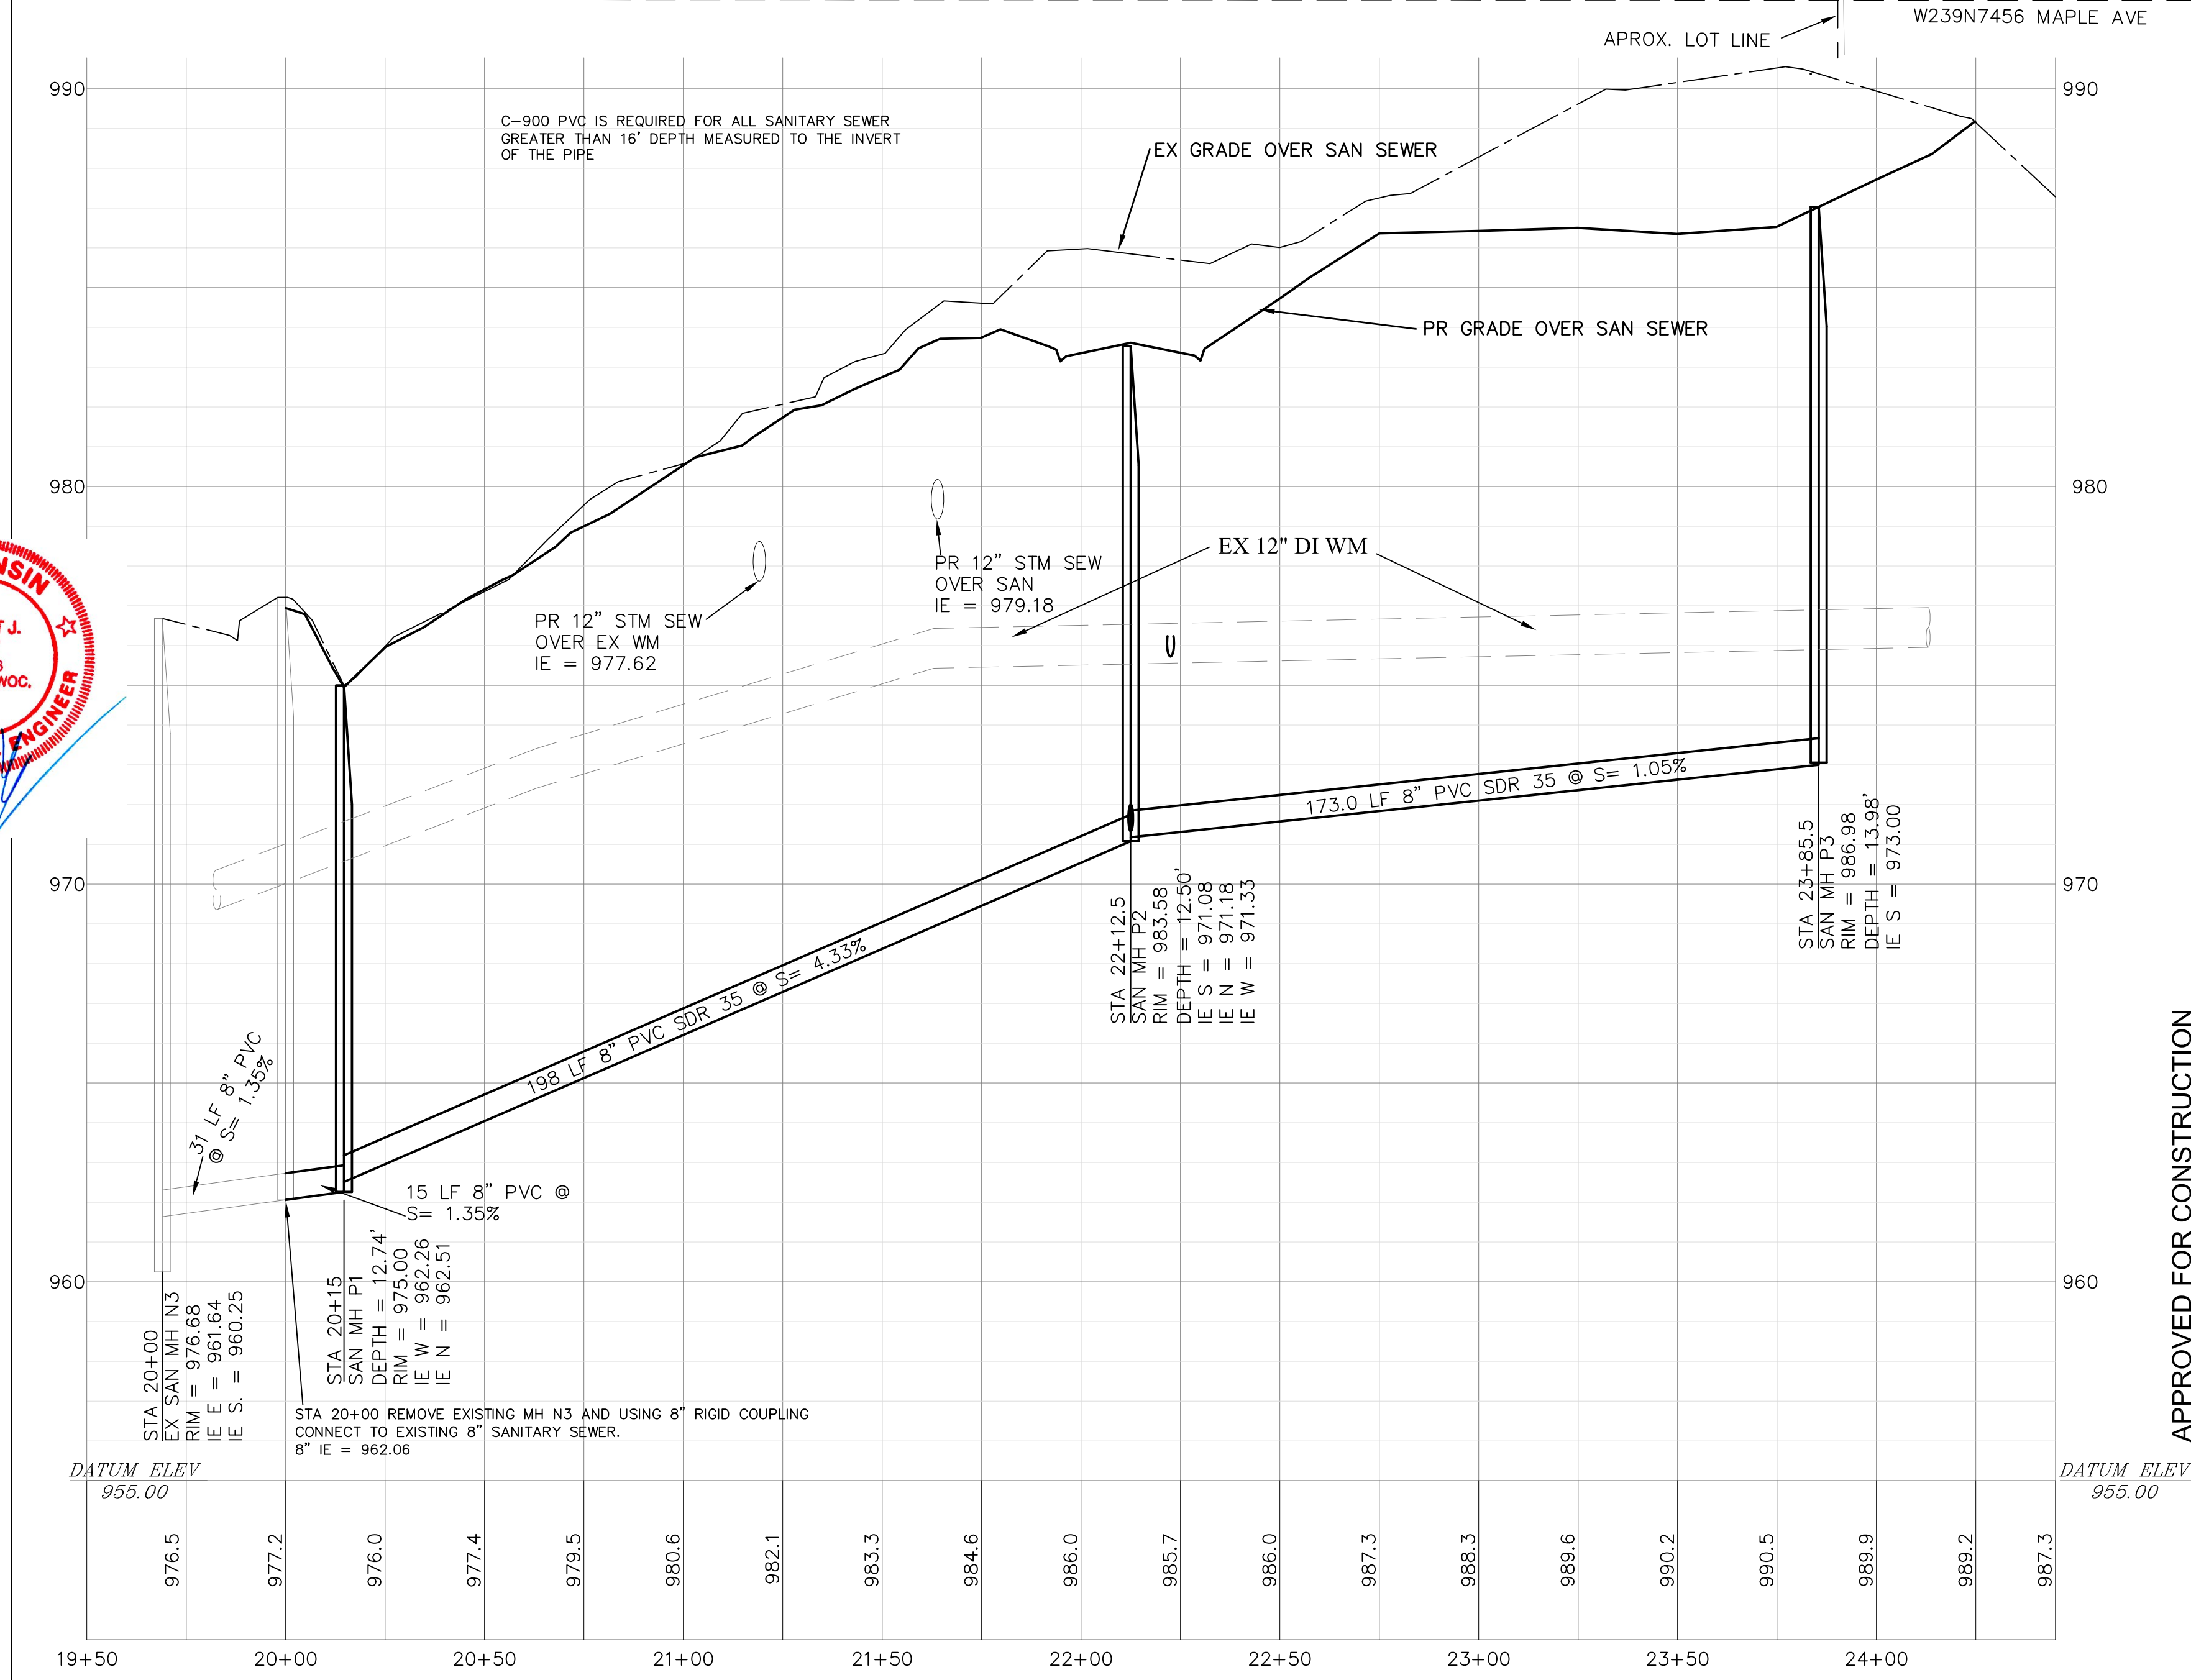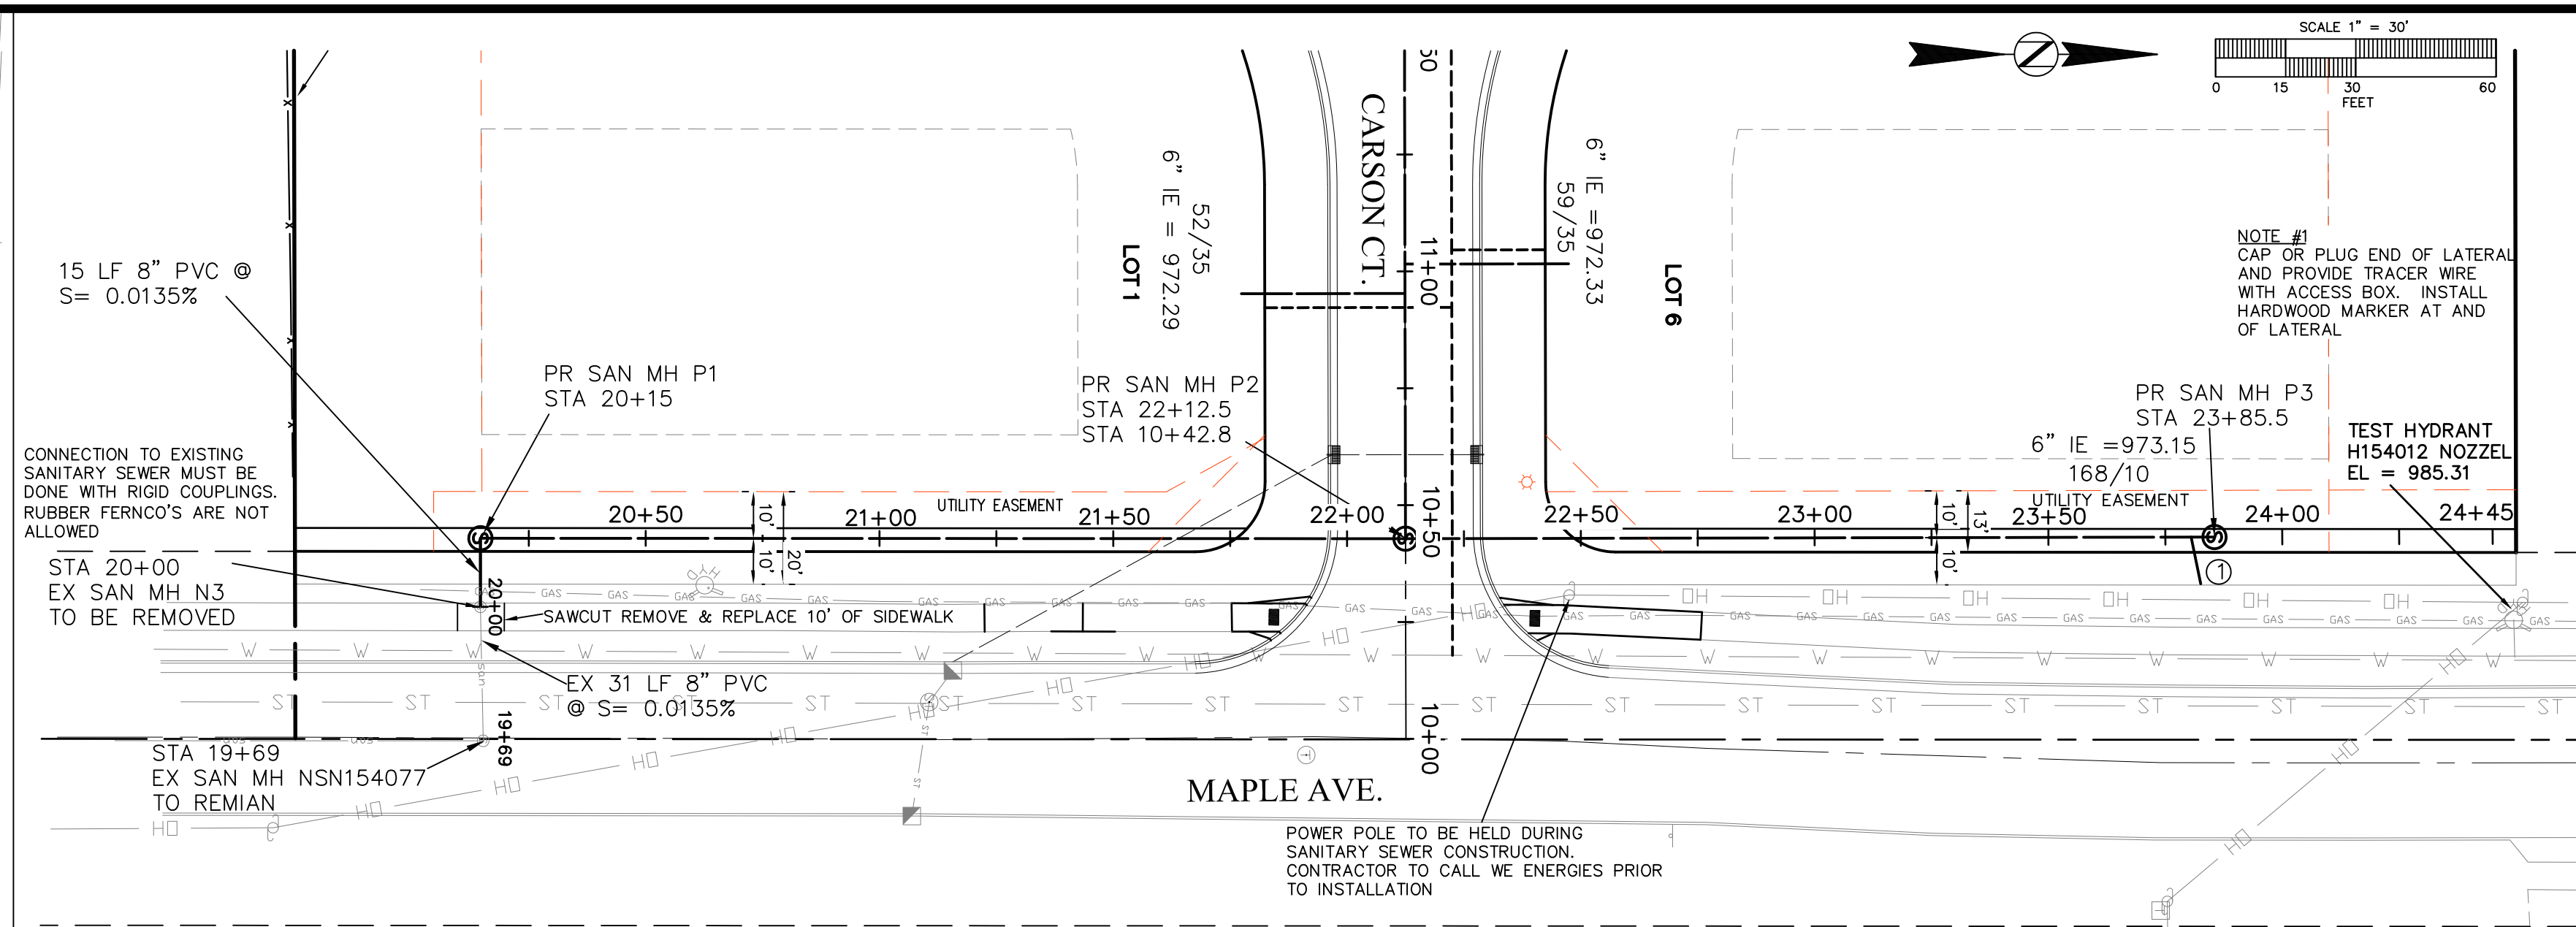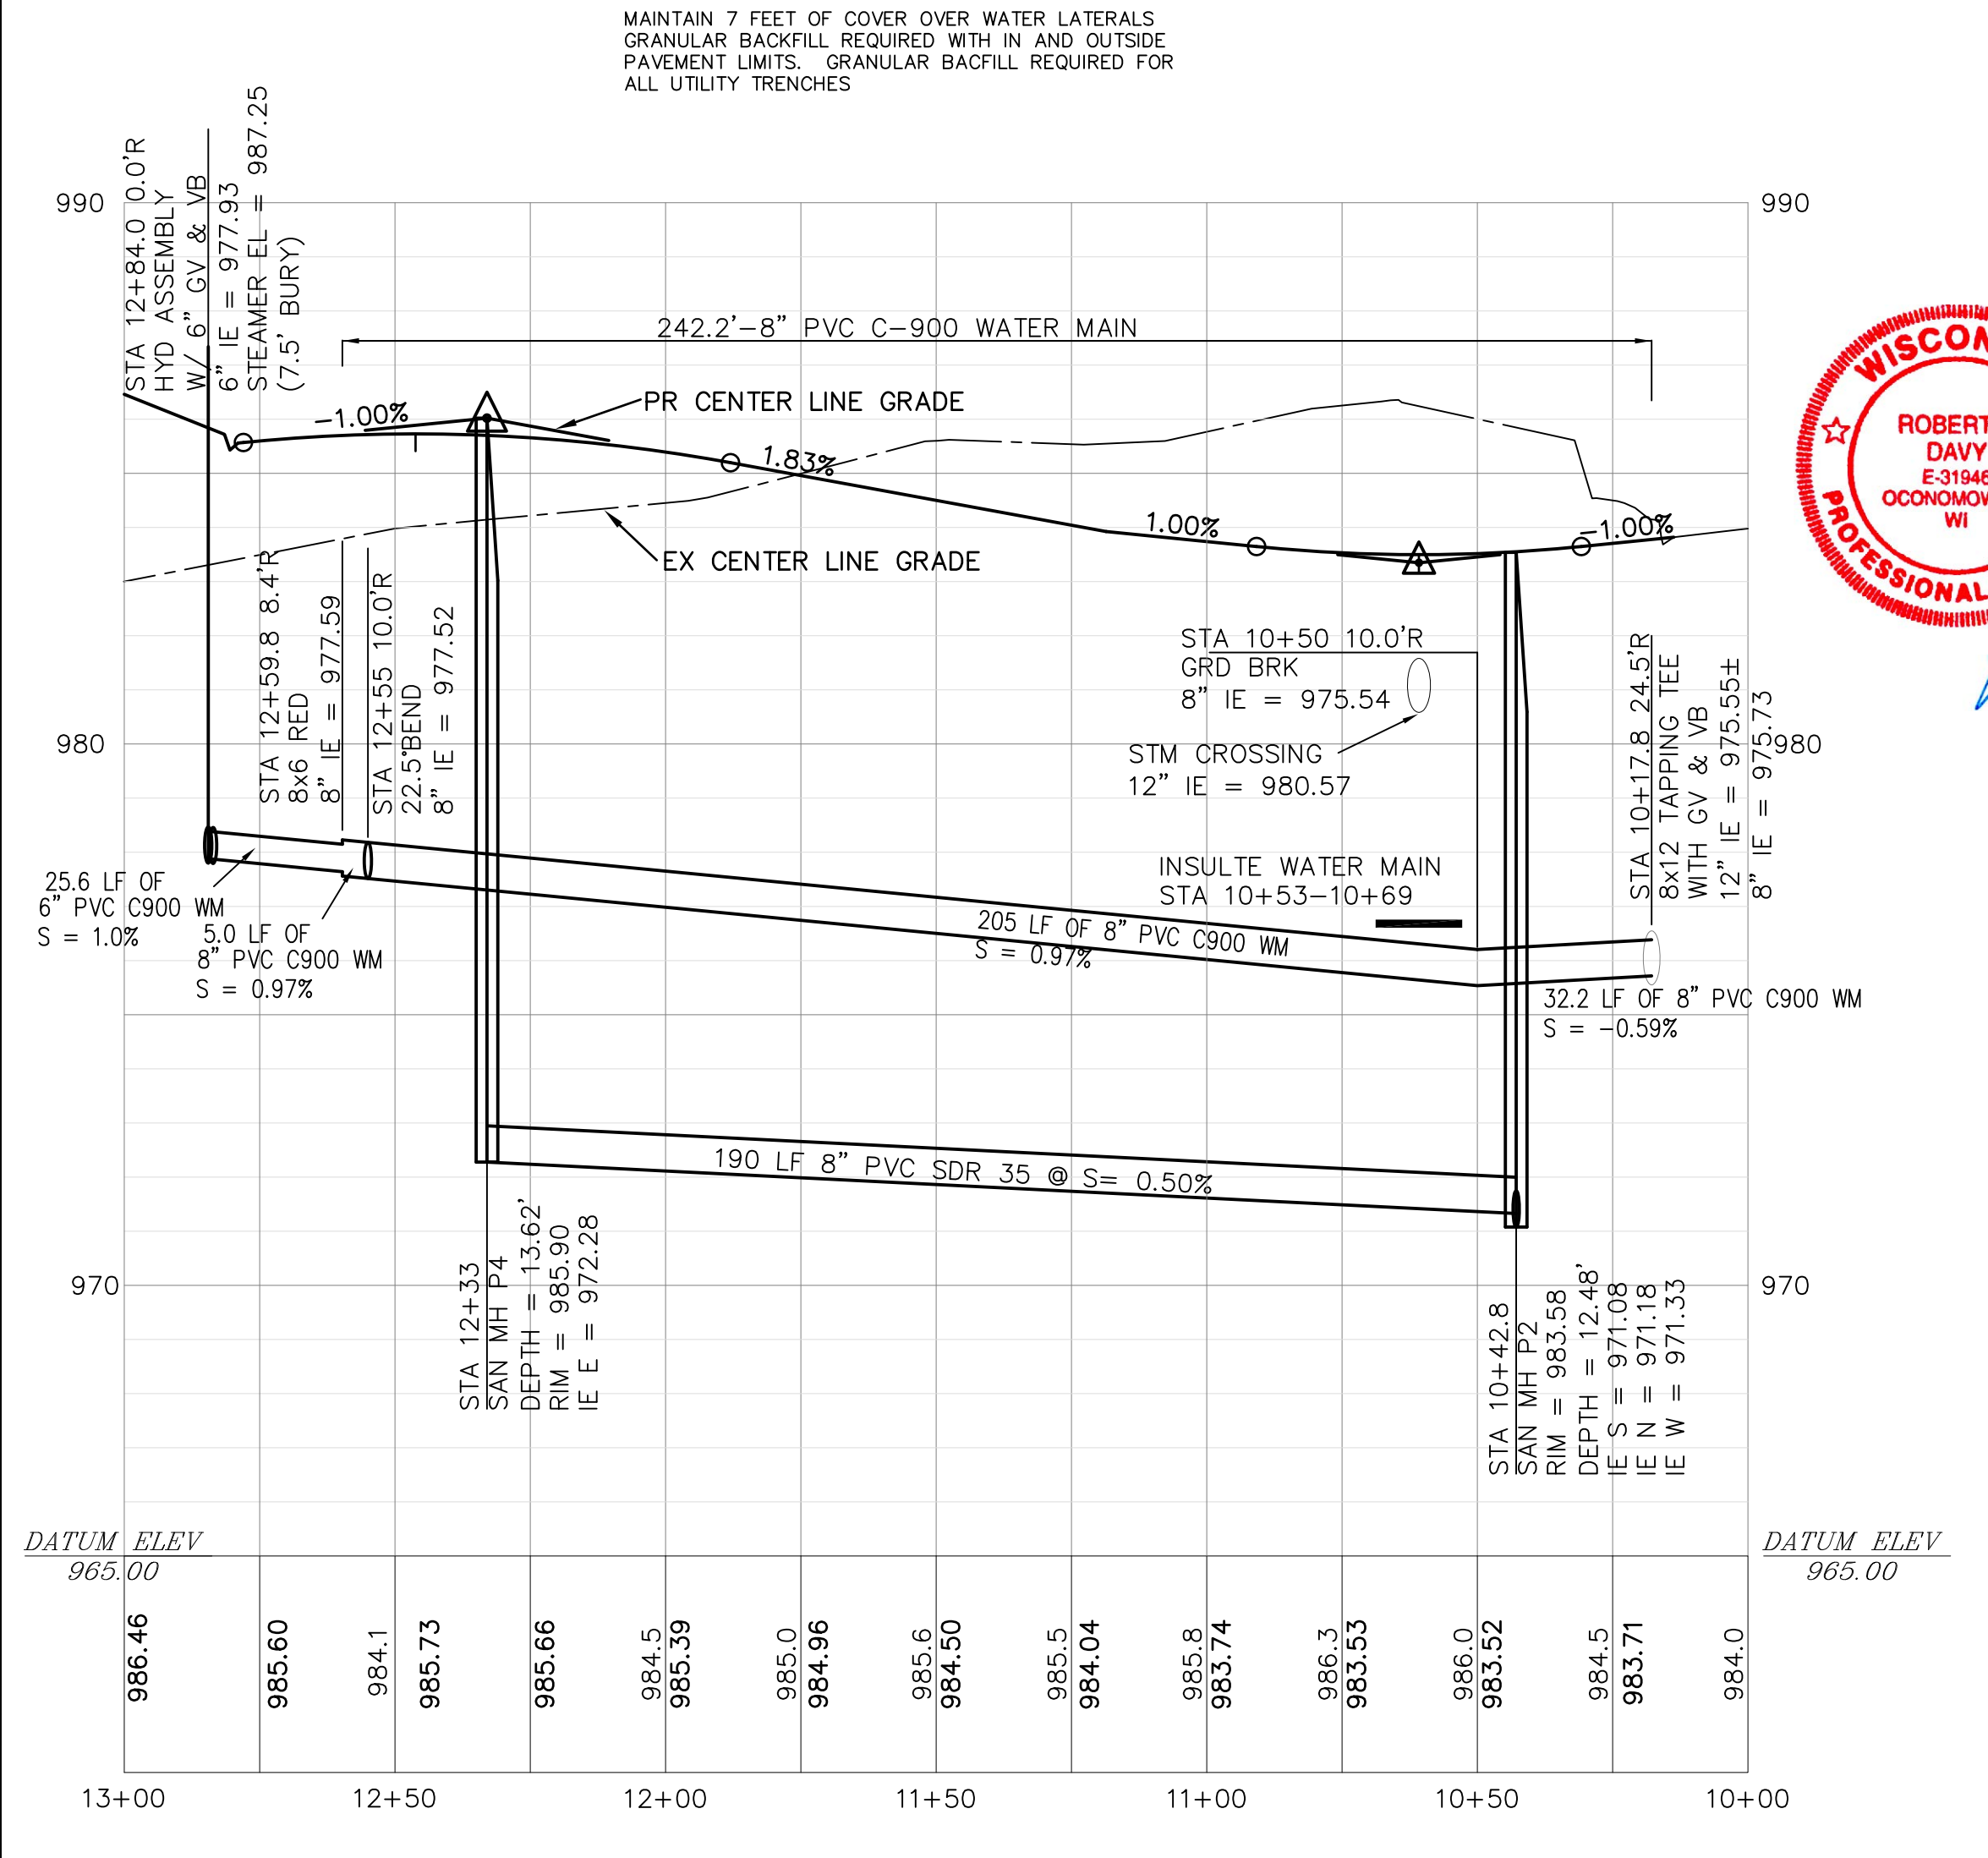

Lake Country Engineering, Inc.
 Consulting Engineers - Surveyors
 P.O. BOX 144 Oconomowoc, WI 53065
 Phone (262) 569-3631

APPROVED FOR CONSTRUCTION

SANITARY SEWER AND WATERMAIN PLAN
 MAPLE WOODS ESTATES
 MAGNUM EXCAVATING LLC.
 SE 1/4 S15, T8N, R19E, VO SUSSEX, WAUKESHA CO. WI

PROJ. # 25-3553
 SHEET # 8 OF 10

REVISION DATE: _____
 SCALE: 1" = 40'
 DRAWN BY: ELDAY
 CHECKED BY: ELDAY
 DATE: APRIL 23, 2026